




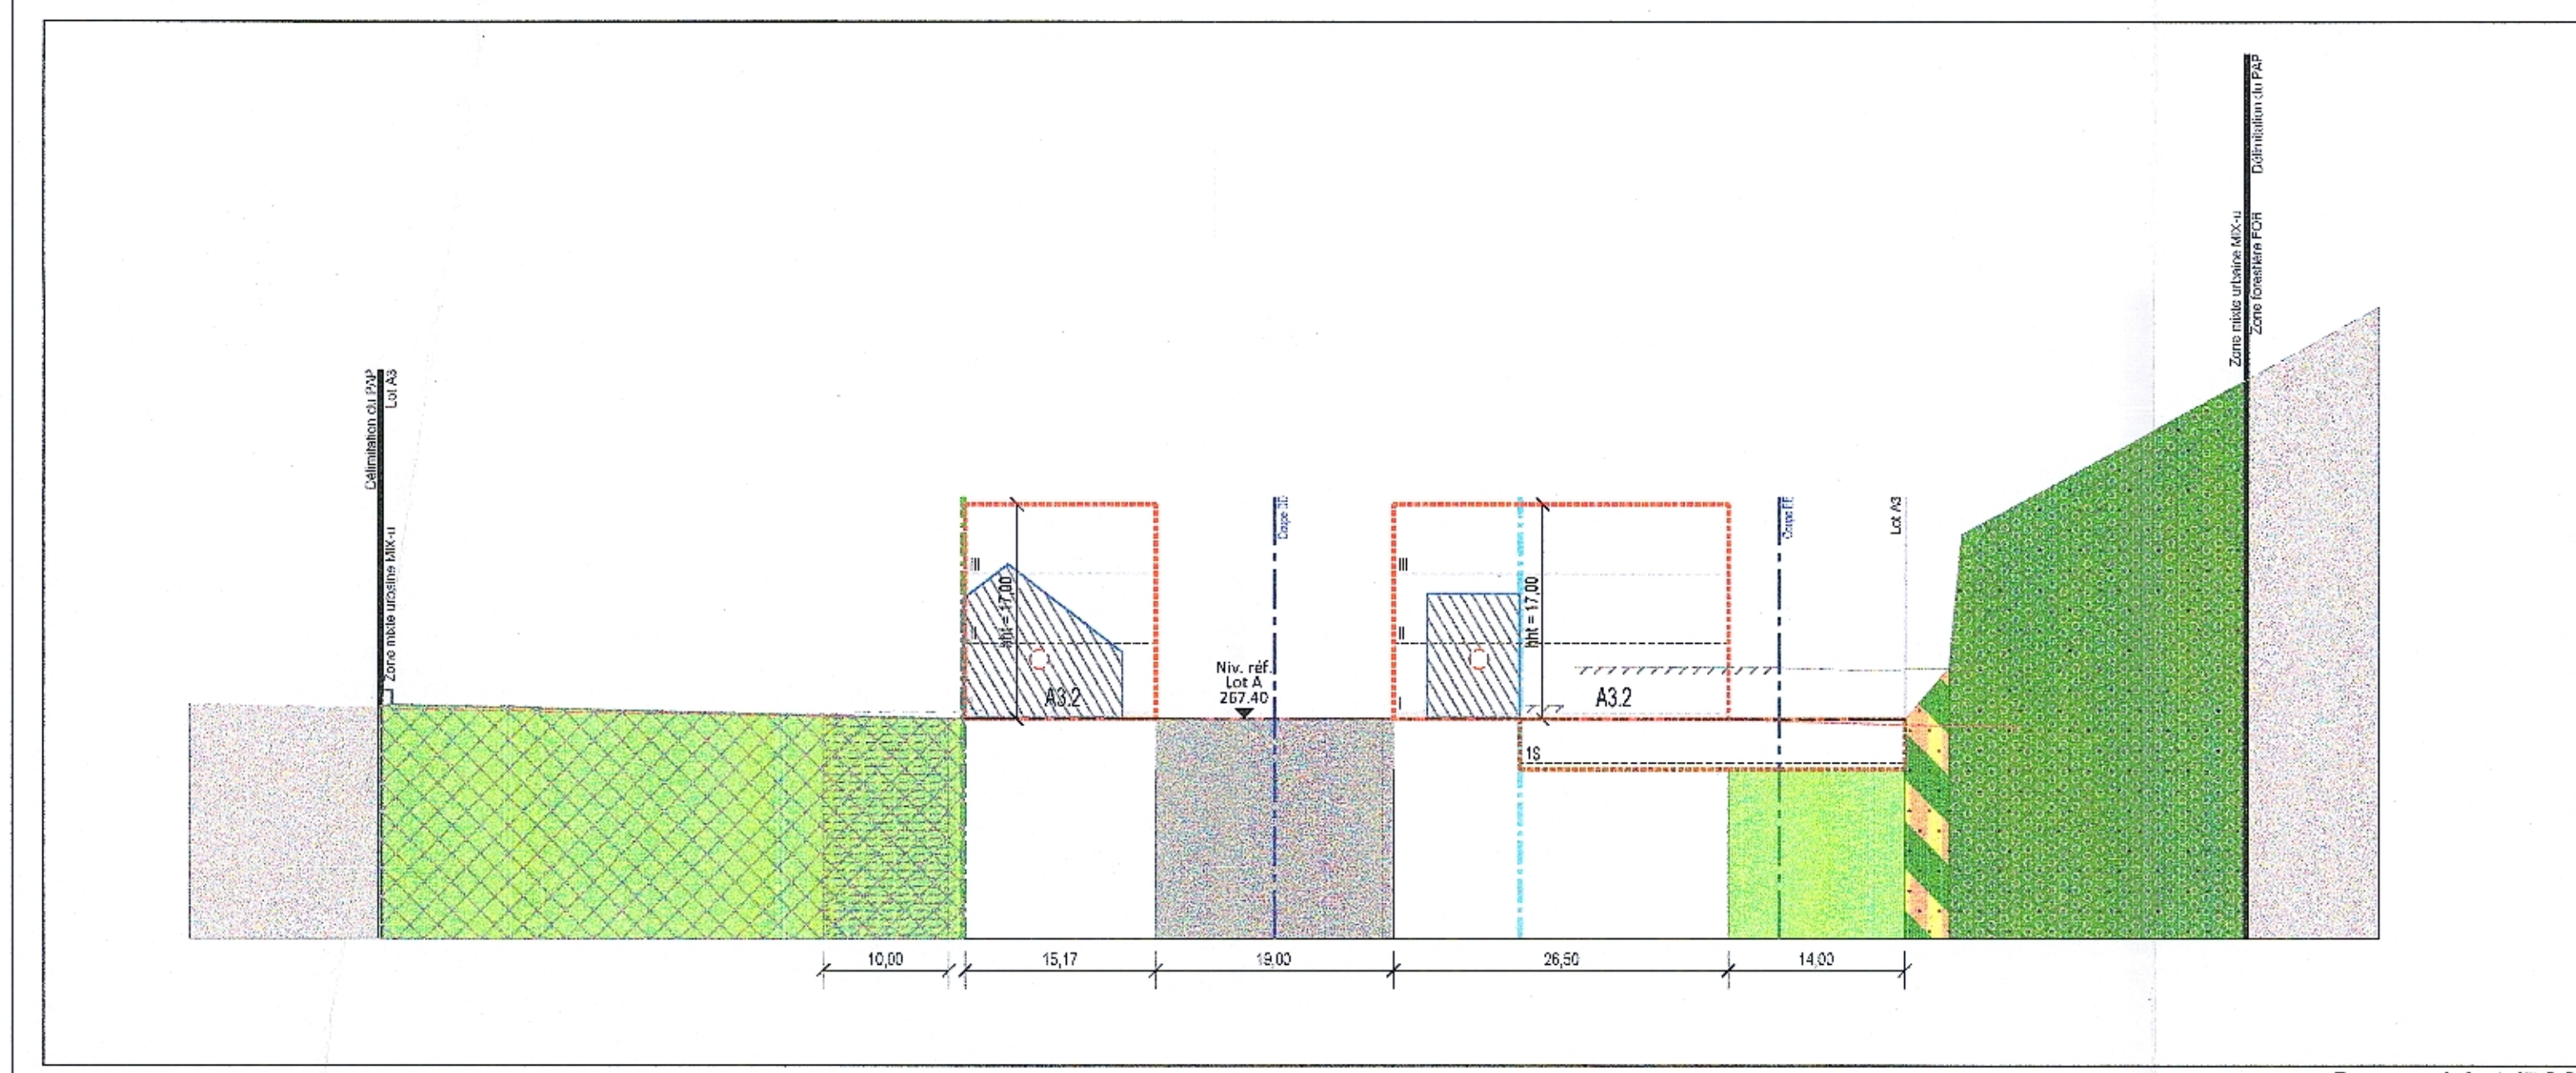


Coupe AA 1/500

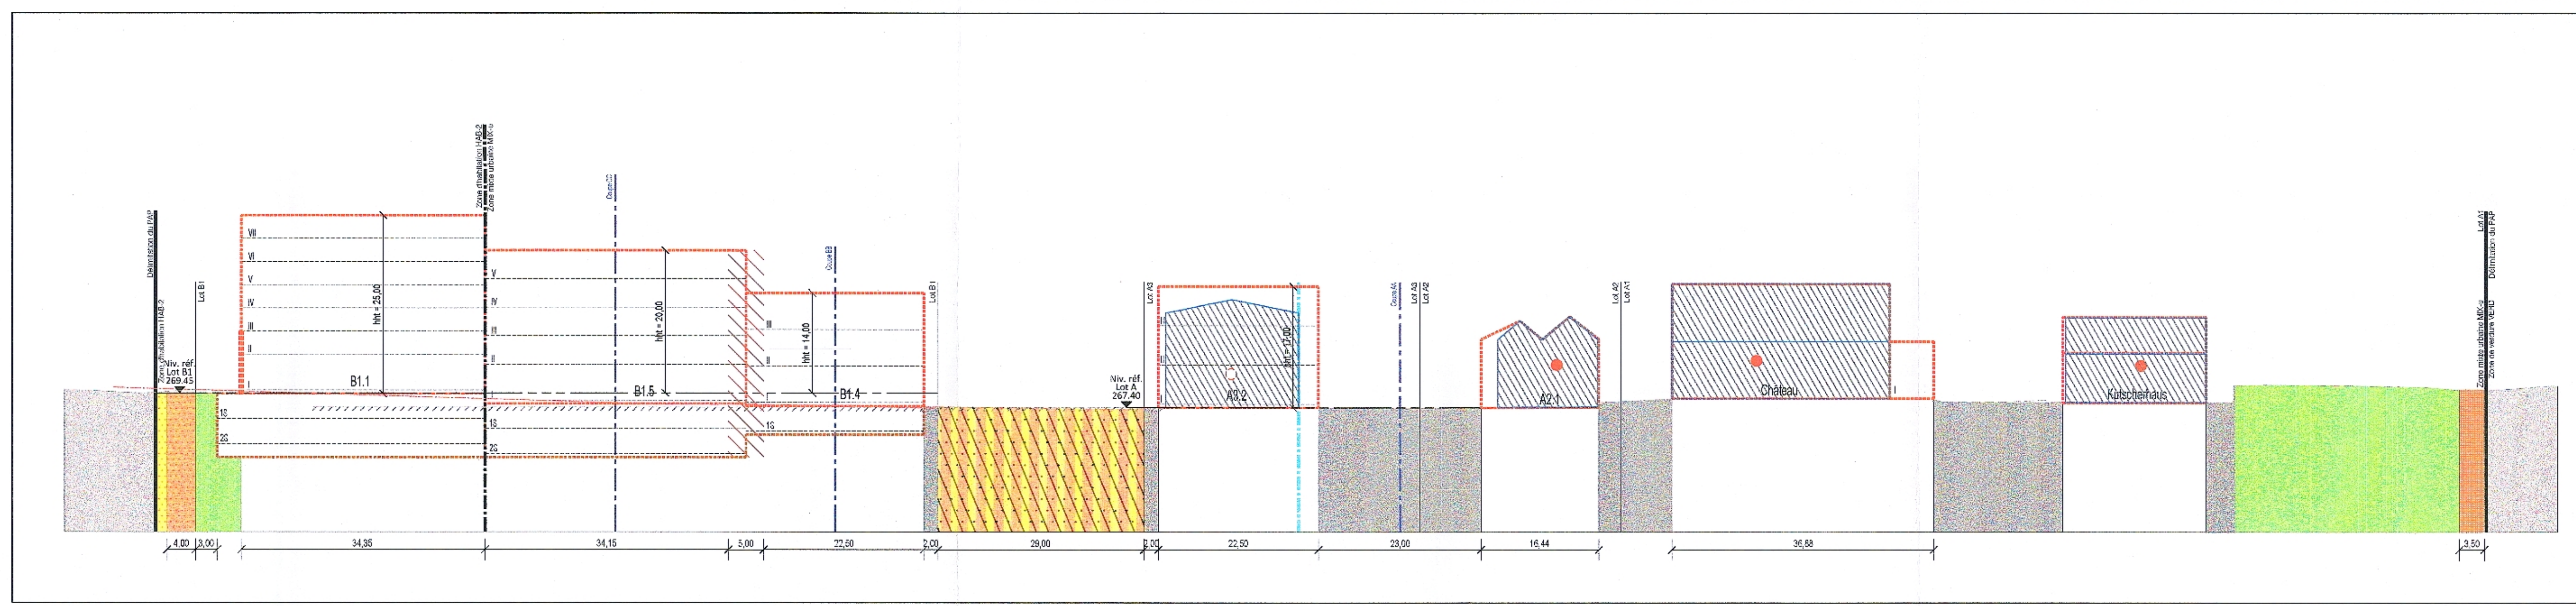


Coupe DD 1/500

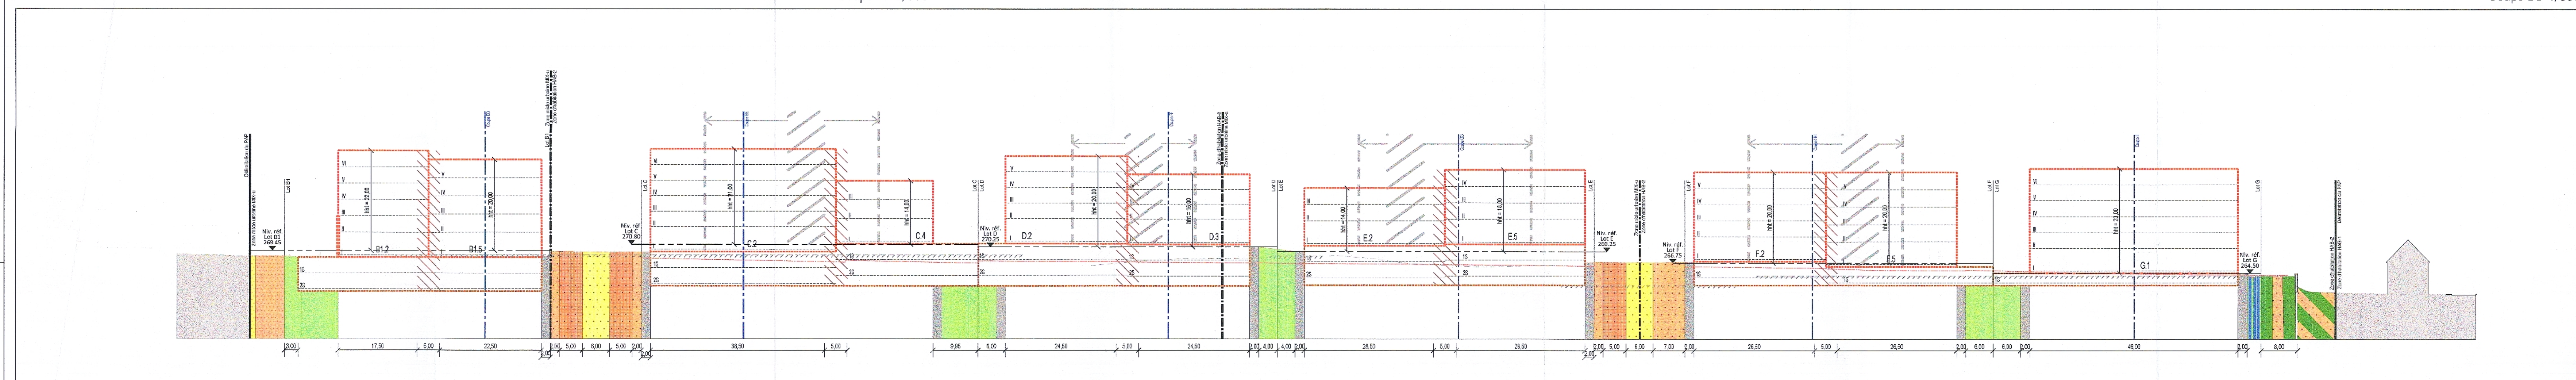


Coupe CC 1/500

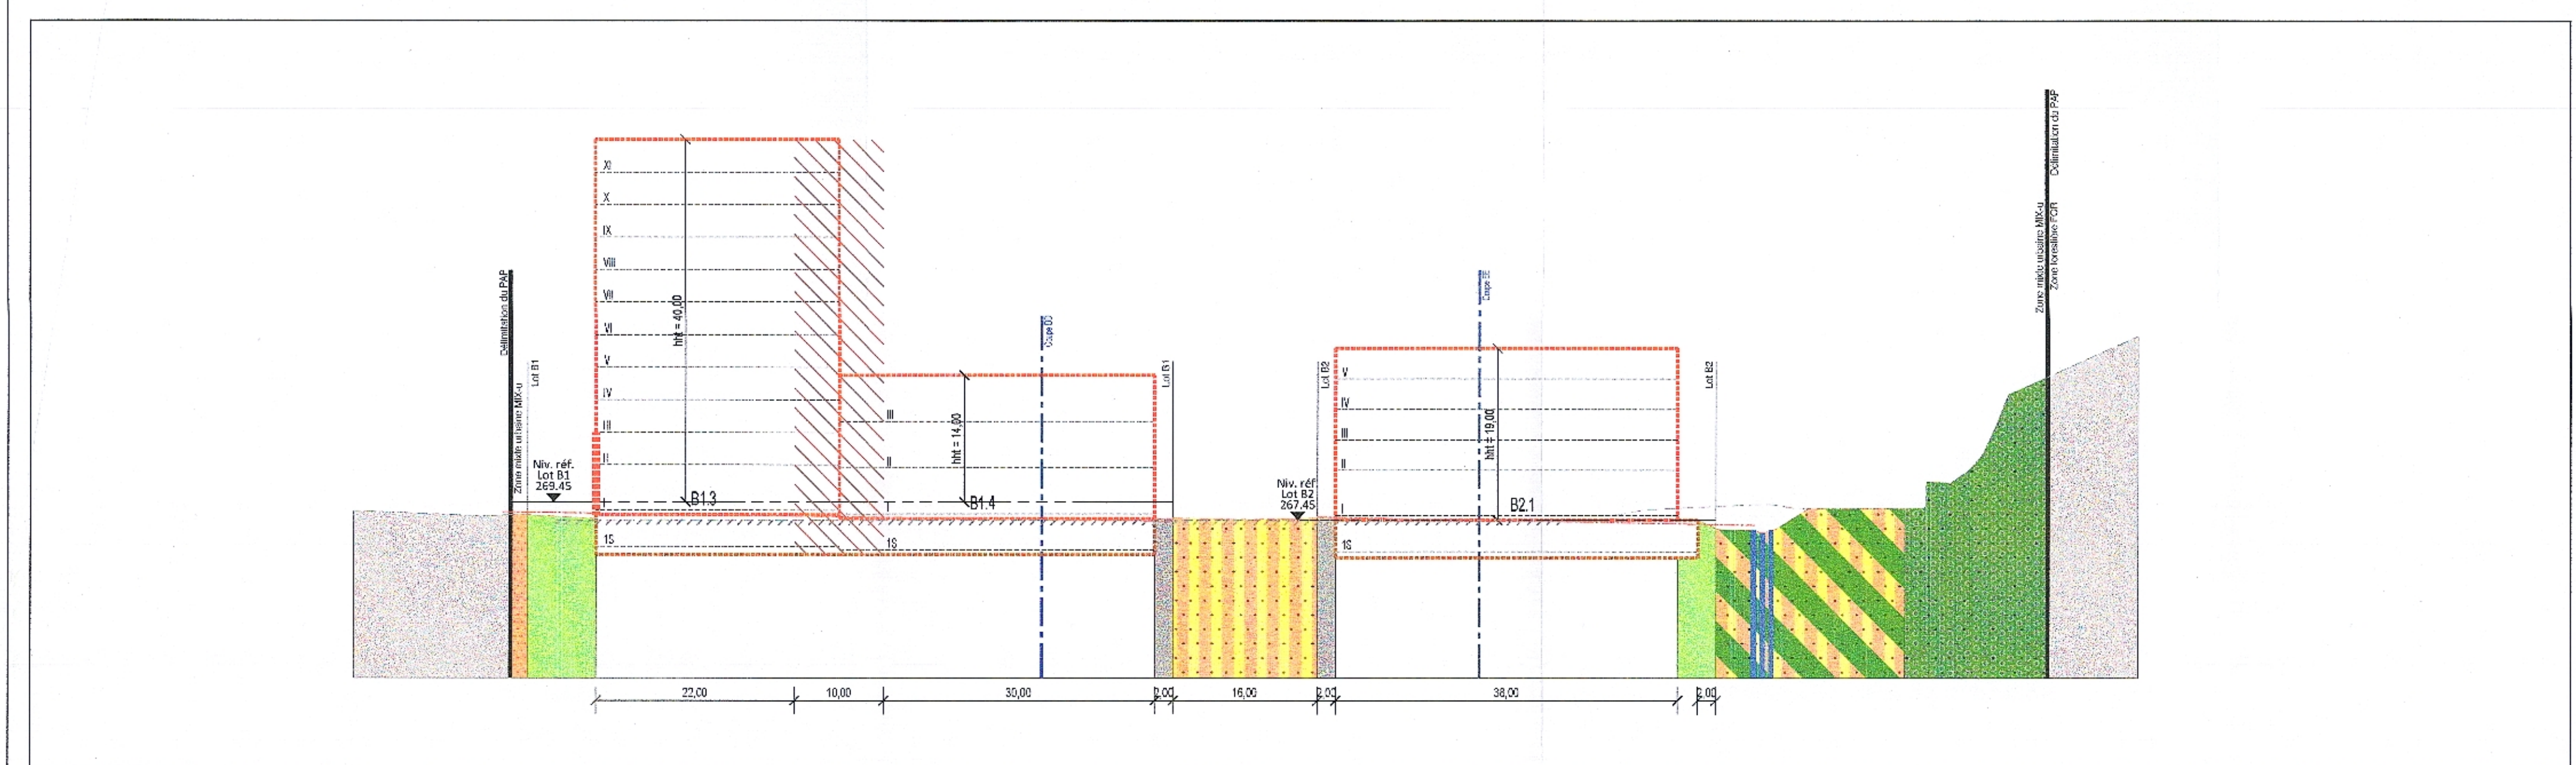


Coupe BB 1/500

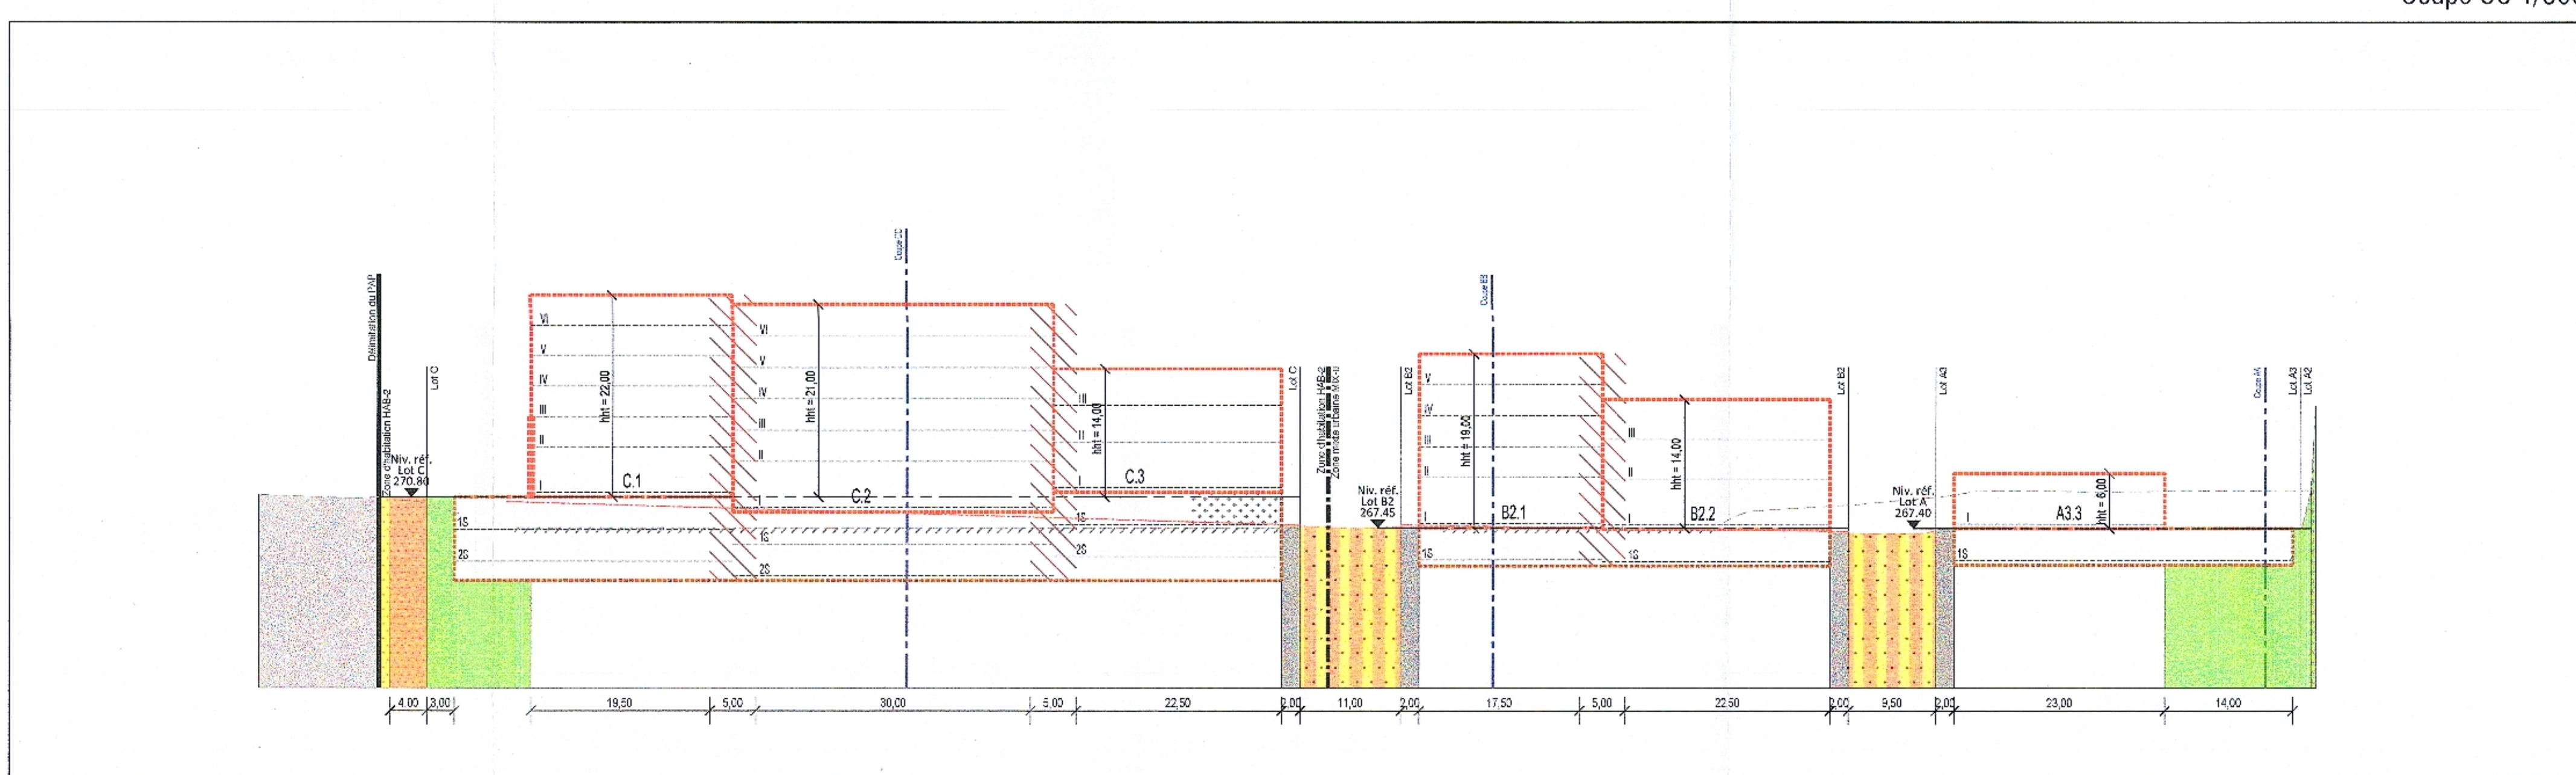


Coupe EE 1/500

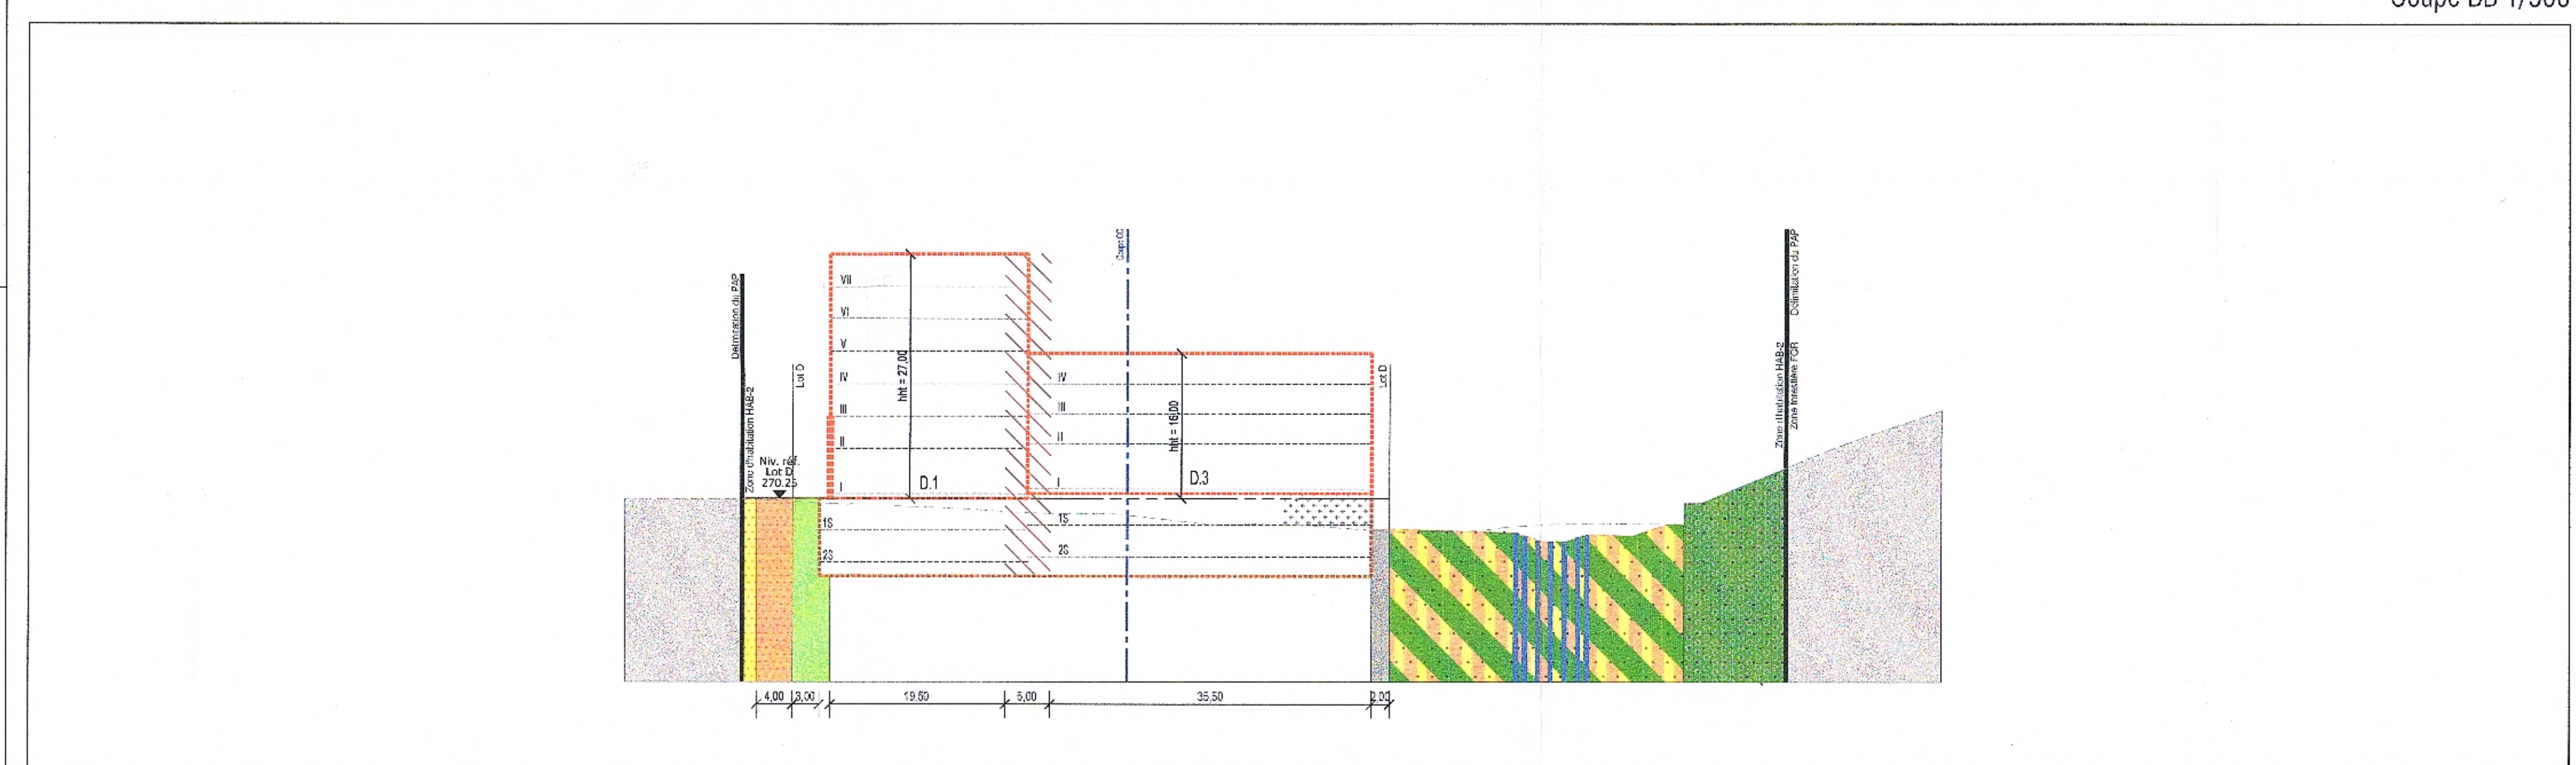


Coupe FF 1/500

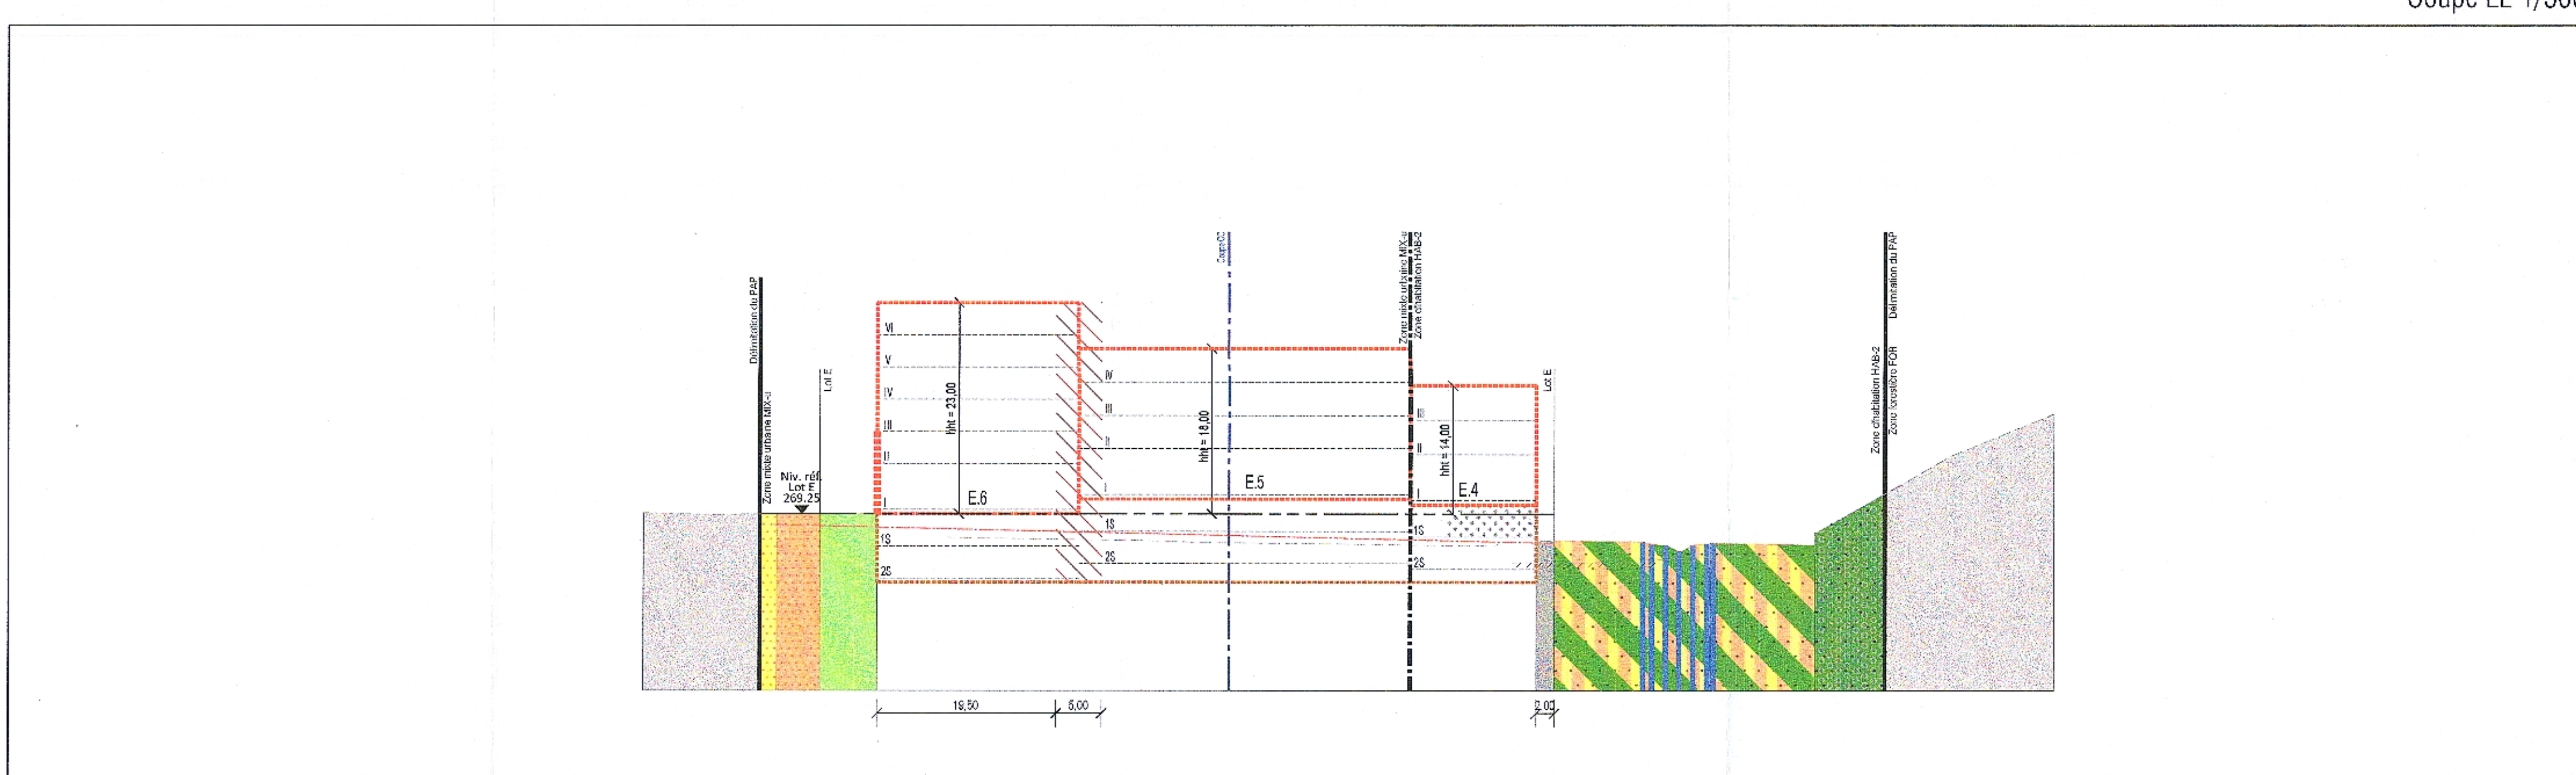


Coupe GG 1/500

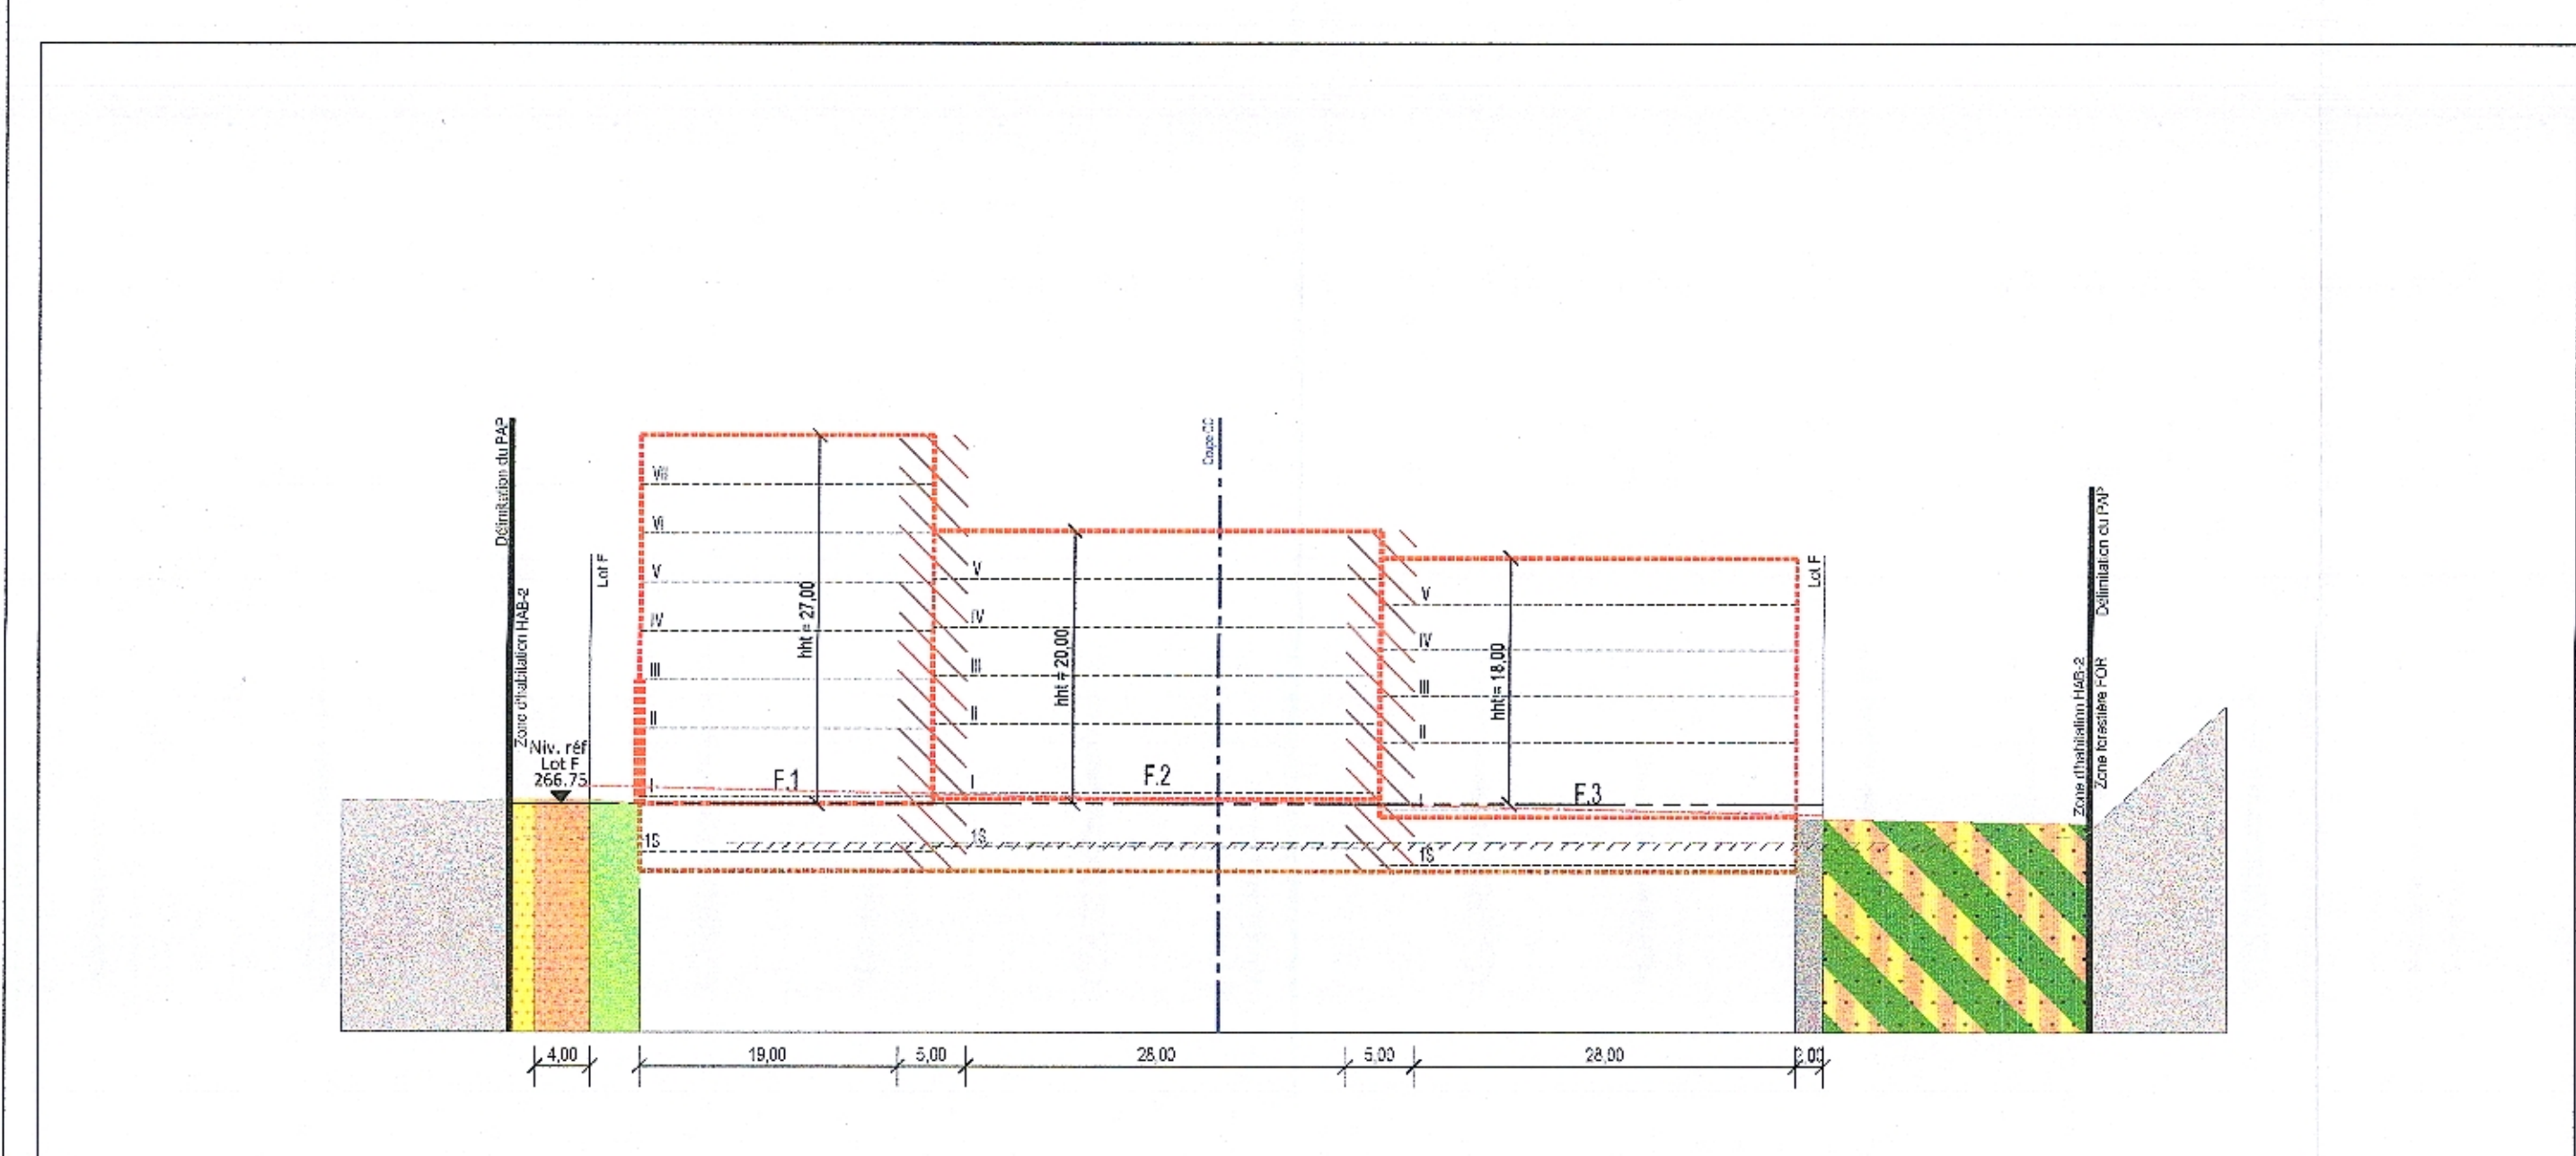

Coupe HH 1/500

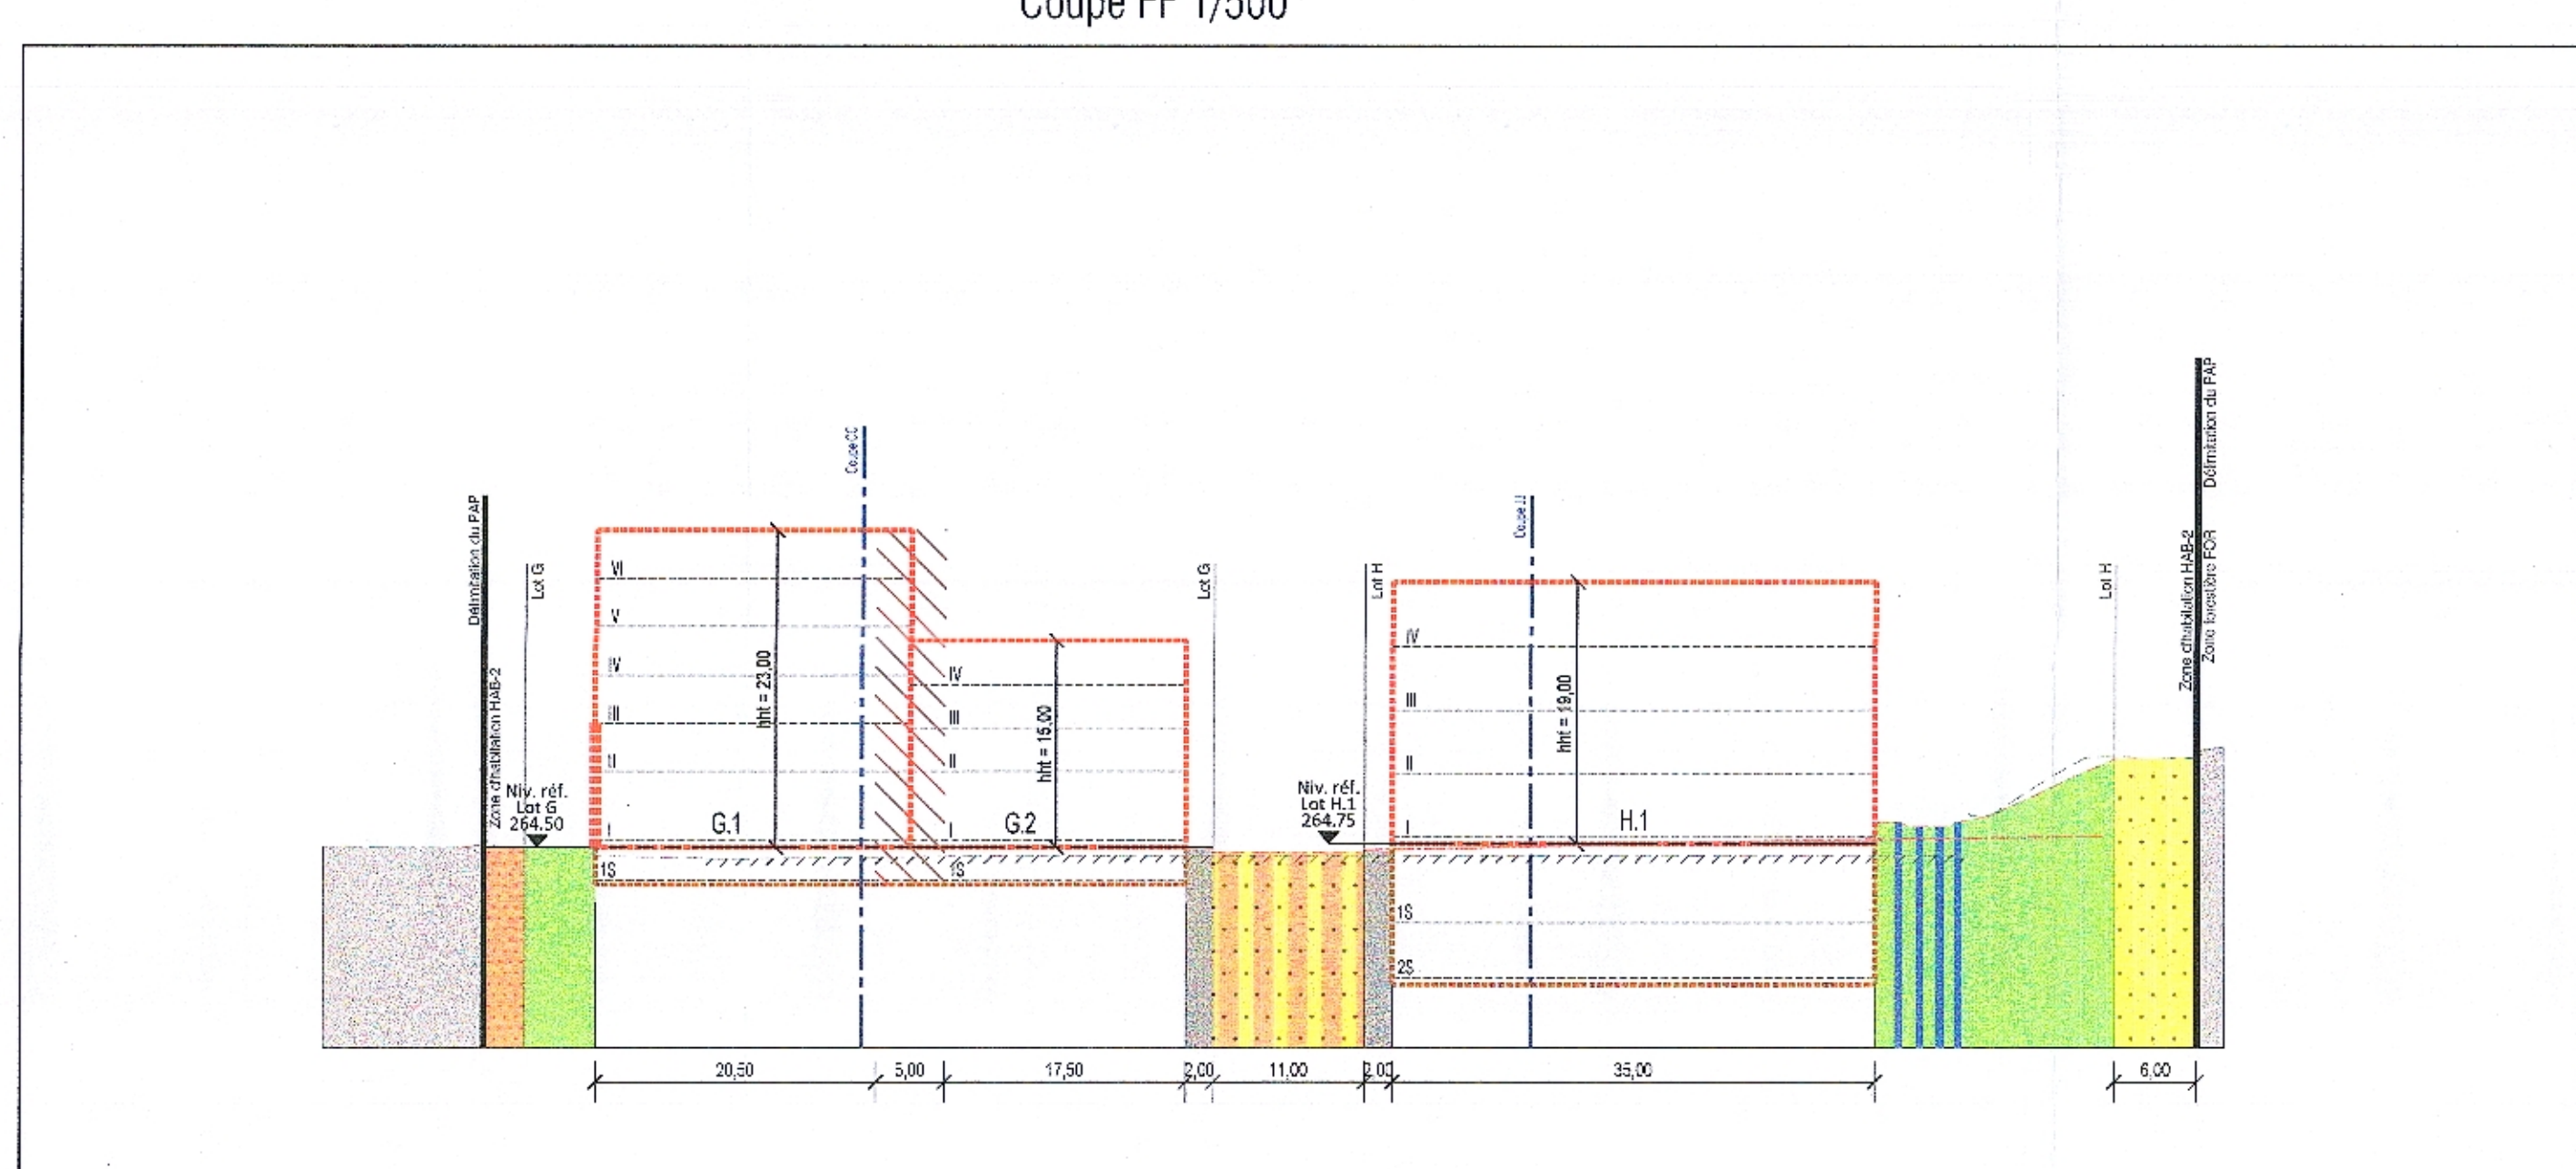

Coupe II 1/500

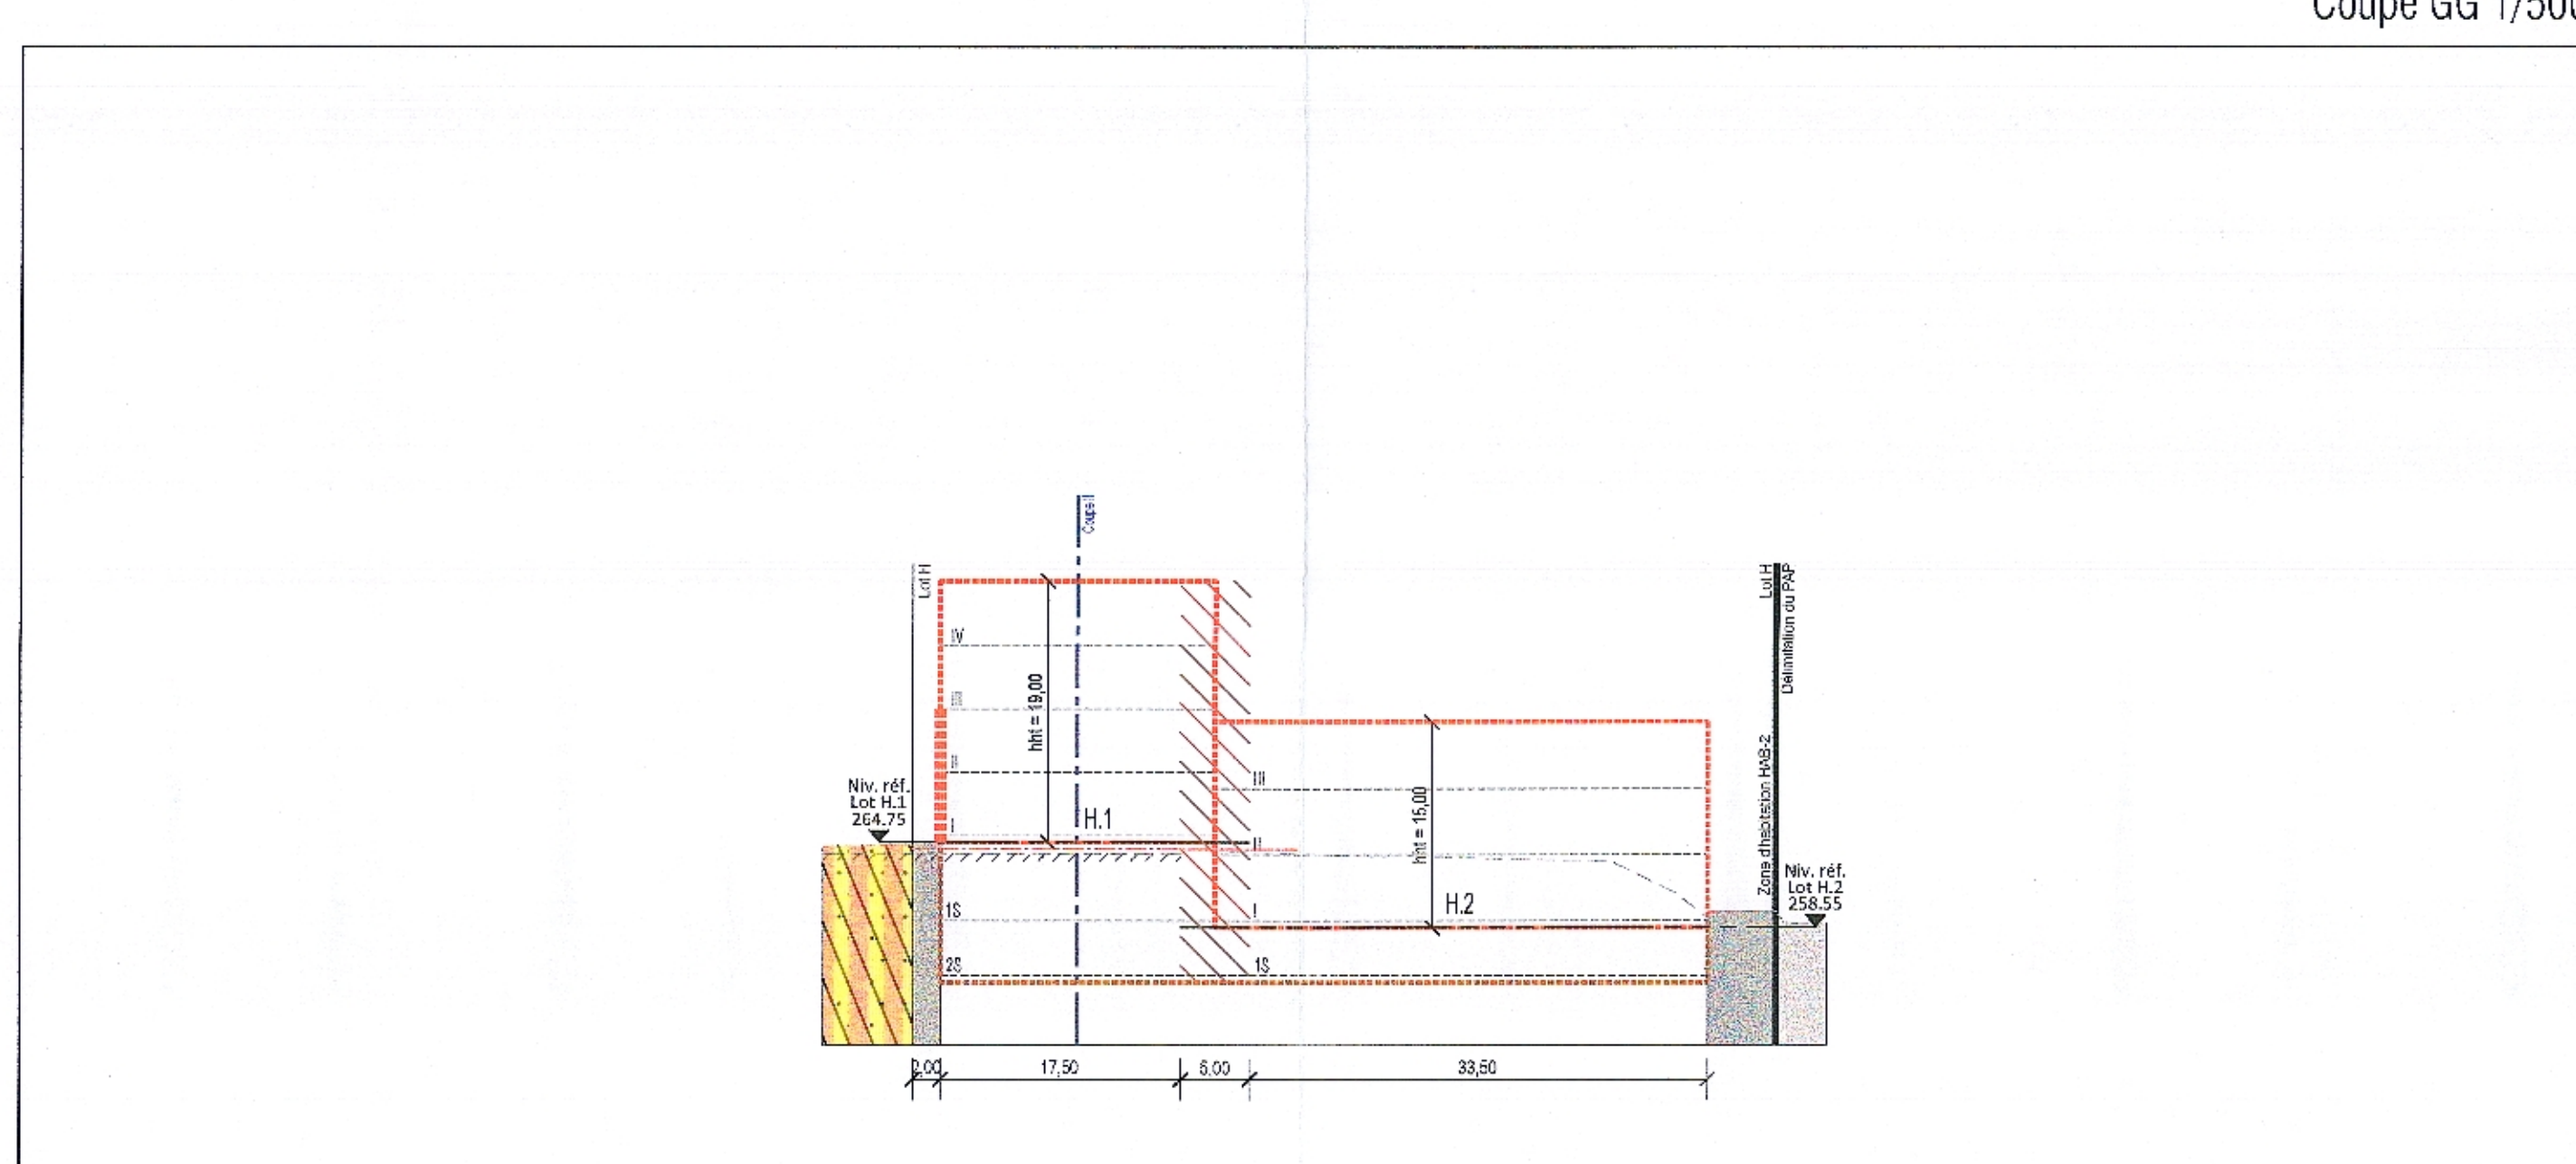

Coupe JJ 1/500

